


NO.	GRANTOR	GRANTEE	INSTRUMENT	DATE	RECORD	CUST. NO.	REMARKS
1			None				
2	Baptist Missionary Church	Win. & Ala. R.R. Co.	Deed	Oct. 7, 1859	DB 2-305-June 18 1860	3067	See Note 2
3	T. J. & S. P. Williams	R. O. & S. L. Ry.	None				
4			Deed	Dec. 22, 1887	DB 13-30-Dec. 23, 1887	355	See Note 1

NOTE 1- Conveys privilege of using water from Hill Spring, laying pipes, erecting tanks and necessary appurtenances, perpetually- However a suit is now pending (1915) instituted by wife of grantor, now deceased, to revoke this grant.
 NOTE 2- Charter with claimed under decisions of Tennessee Courts.



RIGHT-OF-WAY AND TRACK MAP
 NASHVILLE, CHATTANOOGA AND ST. LOUIS RY.
 COLUMBIA BRANCH

STATION 634+10 TO STATION 739+70
 SCALE, 1 IN 200 FT. JUNE, 30, 1915

Sheet No. 7 of 47 Sheets of
 Columbia Branch from survey
 station 634+10 to station 739+70
 739+70
 Engineer

M.P. 120 to 140

026-26